


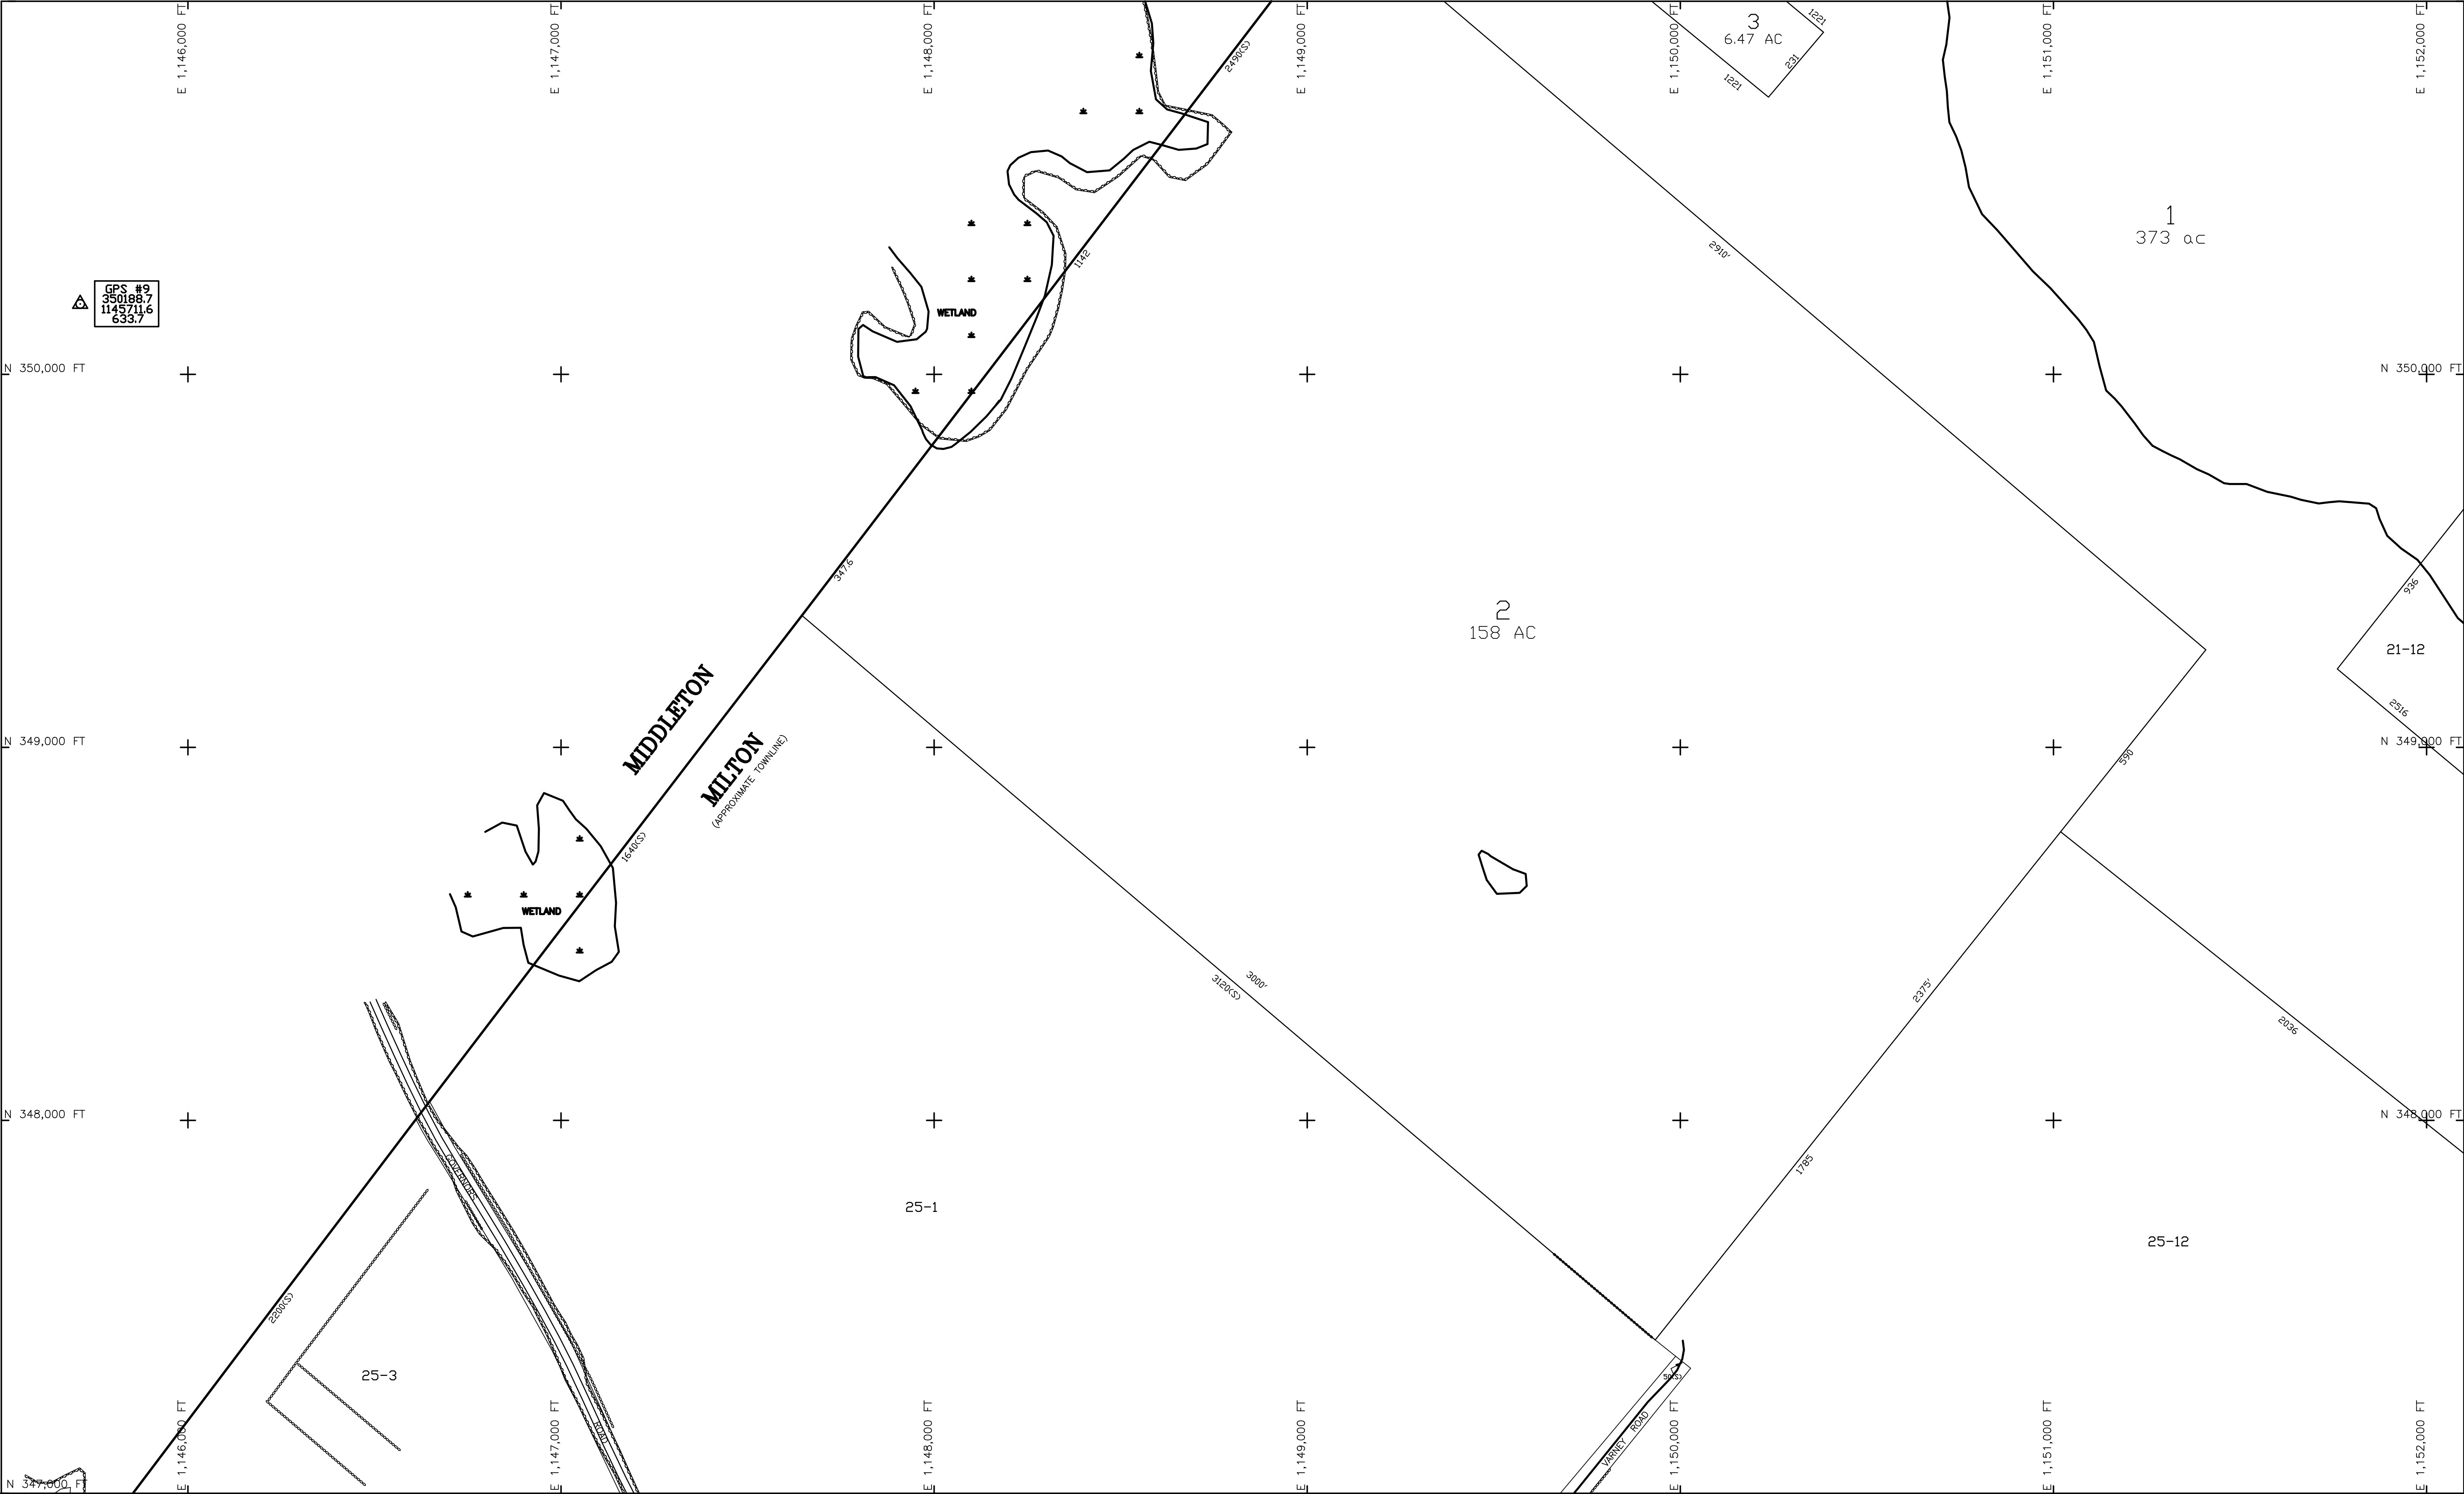

MAP LEGEND

UT - UTIL. STRUCT.	16-25 - MAP-PARCEL NUMBER		PAVEMENT
EC - EROSION CONTR.	16 - PARCEL NUMBER		DIRT ROAD
RP - ROCK PILE	250S - MAP-PARCEL NUMBER		CURB
DP - DIRT PILE	250D - DEEDED DIMENSION		GUARDRAIL
DB - DEBRIS	AC - ACREAGE		RR TRACK
UC - UNDER CONSTR.	SF - SQUARE FOOTAGE		STONE WALL
CEM - CEMETARY			RETAIN. WALL
- BOULDER			FENCE
- UTILITY POLES			WATER
			TREELINE
			BRUSHLINE
			HEDGE

PARCEL LINE

EASEMENT LINE

TOWN LINE

TOWN OF MILTON

NEW HAMPSHIRE

SCALE: 1" = 200'

NORWAY PLAINS ASSOCIATES INC
PO BOX 249
ROCHESTER, N.H.
TEL: (603) 335-3948
FAX: (603) 332-0098

THE HORIZONTAL DATUM IS THE
NEW HAMPSHIRE STATE PLANE
COORDINATE SYSTEM.

PHOTOGRAPHY DATE: APRIL 27, 1993
ECM REFERENCE NUMBER: P04923

ORIGINAL MAPPING DONE BY EAST COAST MAPPING INC. BEDFORD, NH

INDEX DIAGRAM

16	17
20	21
24	25
25	26

REVISED BY:	DATE:
_____	_____
_____	_____
_____	_____
_____	_____
_____	_____
_____	_____
_____	_____
CPSE - MAP CHECKED	8-30-04
CPSE - REVISE LOTS 1, 2, 21-12, 25-12	6-25-04
CPSE - VARIOUS REVISIONS	11-05-03

INDEX SHEET NUMBER

20