


MAP LEGEND

UT	- UTIL. STRUCT.	16-25	- MAP-PARCEL NUMBER	=====	PAVEMENT
EC	- EROSION CONTR.	16	- PARCEL NUMBER	=====	DIRT ROAD
RP	- ROCK PILE	250S	- MAP-PARCEL NUMBER	=====	CURB
DP	- DIRT PILE	250D	- DEEDED DIMENSION	=====	GUARDRAIL
DB	- DEBRIS	AC	- ACREAGE	=====	RR TRACK
UC	- UNDER CONSTR.	SF	- SQUARE FOOTAGE	=====	STONE WALL
CEM	- CEMETARY			=====	RETAIN. WALL
⬢	- BOULDER			=====	FENCE
⚡	- UTILITY POLES			=====	WATER
				=====	TREELINE
				=====	BRUSHLINE
				=====	HEDGE

----- PARCEL LINE
----- EASEMENT LINE
----- TOWN LINE

TOWN OF MILTON
NEW HAMPSHIRE

SCALE: 1" = 200'

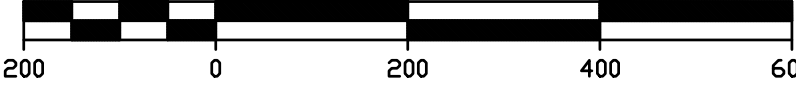

NORWAY PLAINS ASSOCIATES INC
PO BOX 249
ROCHESTER, N.H.
TEL: (603) 335-3948
FAX: (603) 332-0098

THE HORIZONTAL DATUM IS THE
NEW HAMPSHIRE STATE PLANE
COORDINATE SYSTEM.

PHOTOGRAPHY DATE: APRIL 27, 1993
ECM REFERENCE NUMBER: P04923

ORIGINAL MAPPING DONE BY EAST COAST MAPPING INC. BEDFORD, NH

INDEX DIAGRAM

	20	21
24	25	26
29	30	31

REVISED BY:	DATE:
NPA REVISED LOT 1	1/21/15
NPA REVISED TO DATE	1/03/14
MSCD Lot 16, 16-2 thru 16-13	2/16/09
CPSE - ADDED 26-18-4	1-08-07
CPSE - ADDED 18-2, 18-3	2-15-05
CPSE - MAP CHECK	8-26-04
CPSE - REVISIONED LOT 12	6-25-04
CPSE - VARIOUS REVISIONS	11-06-03
CPSE - Merged lot 2	9-04-02
CPSE - lot 18 and 18-1	7-09-02

INDEX SHEET NUMBER

25