


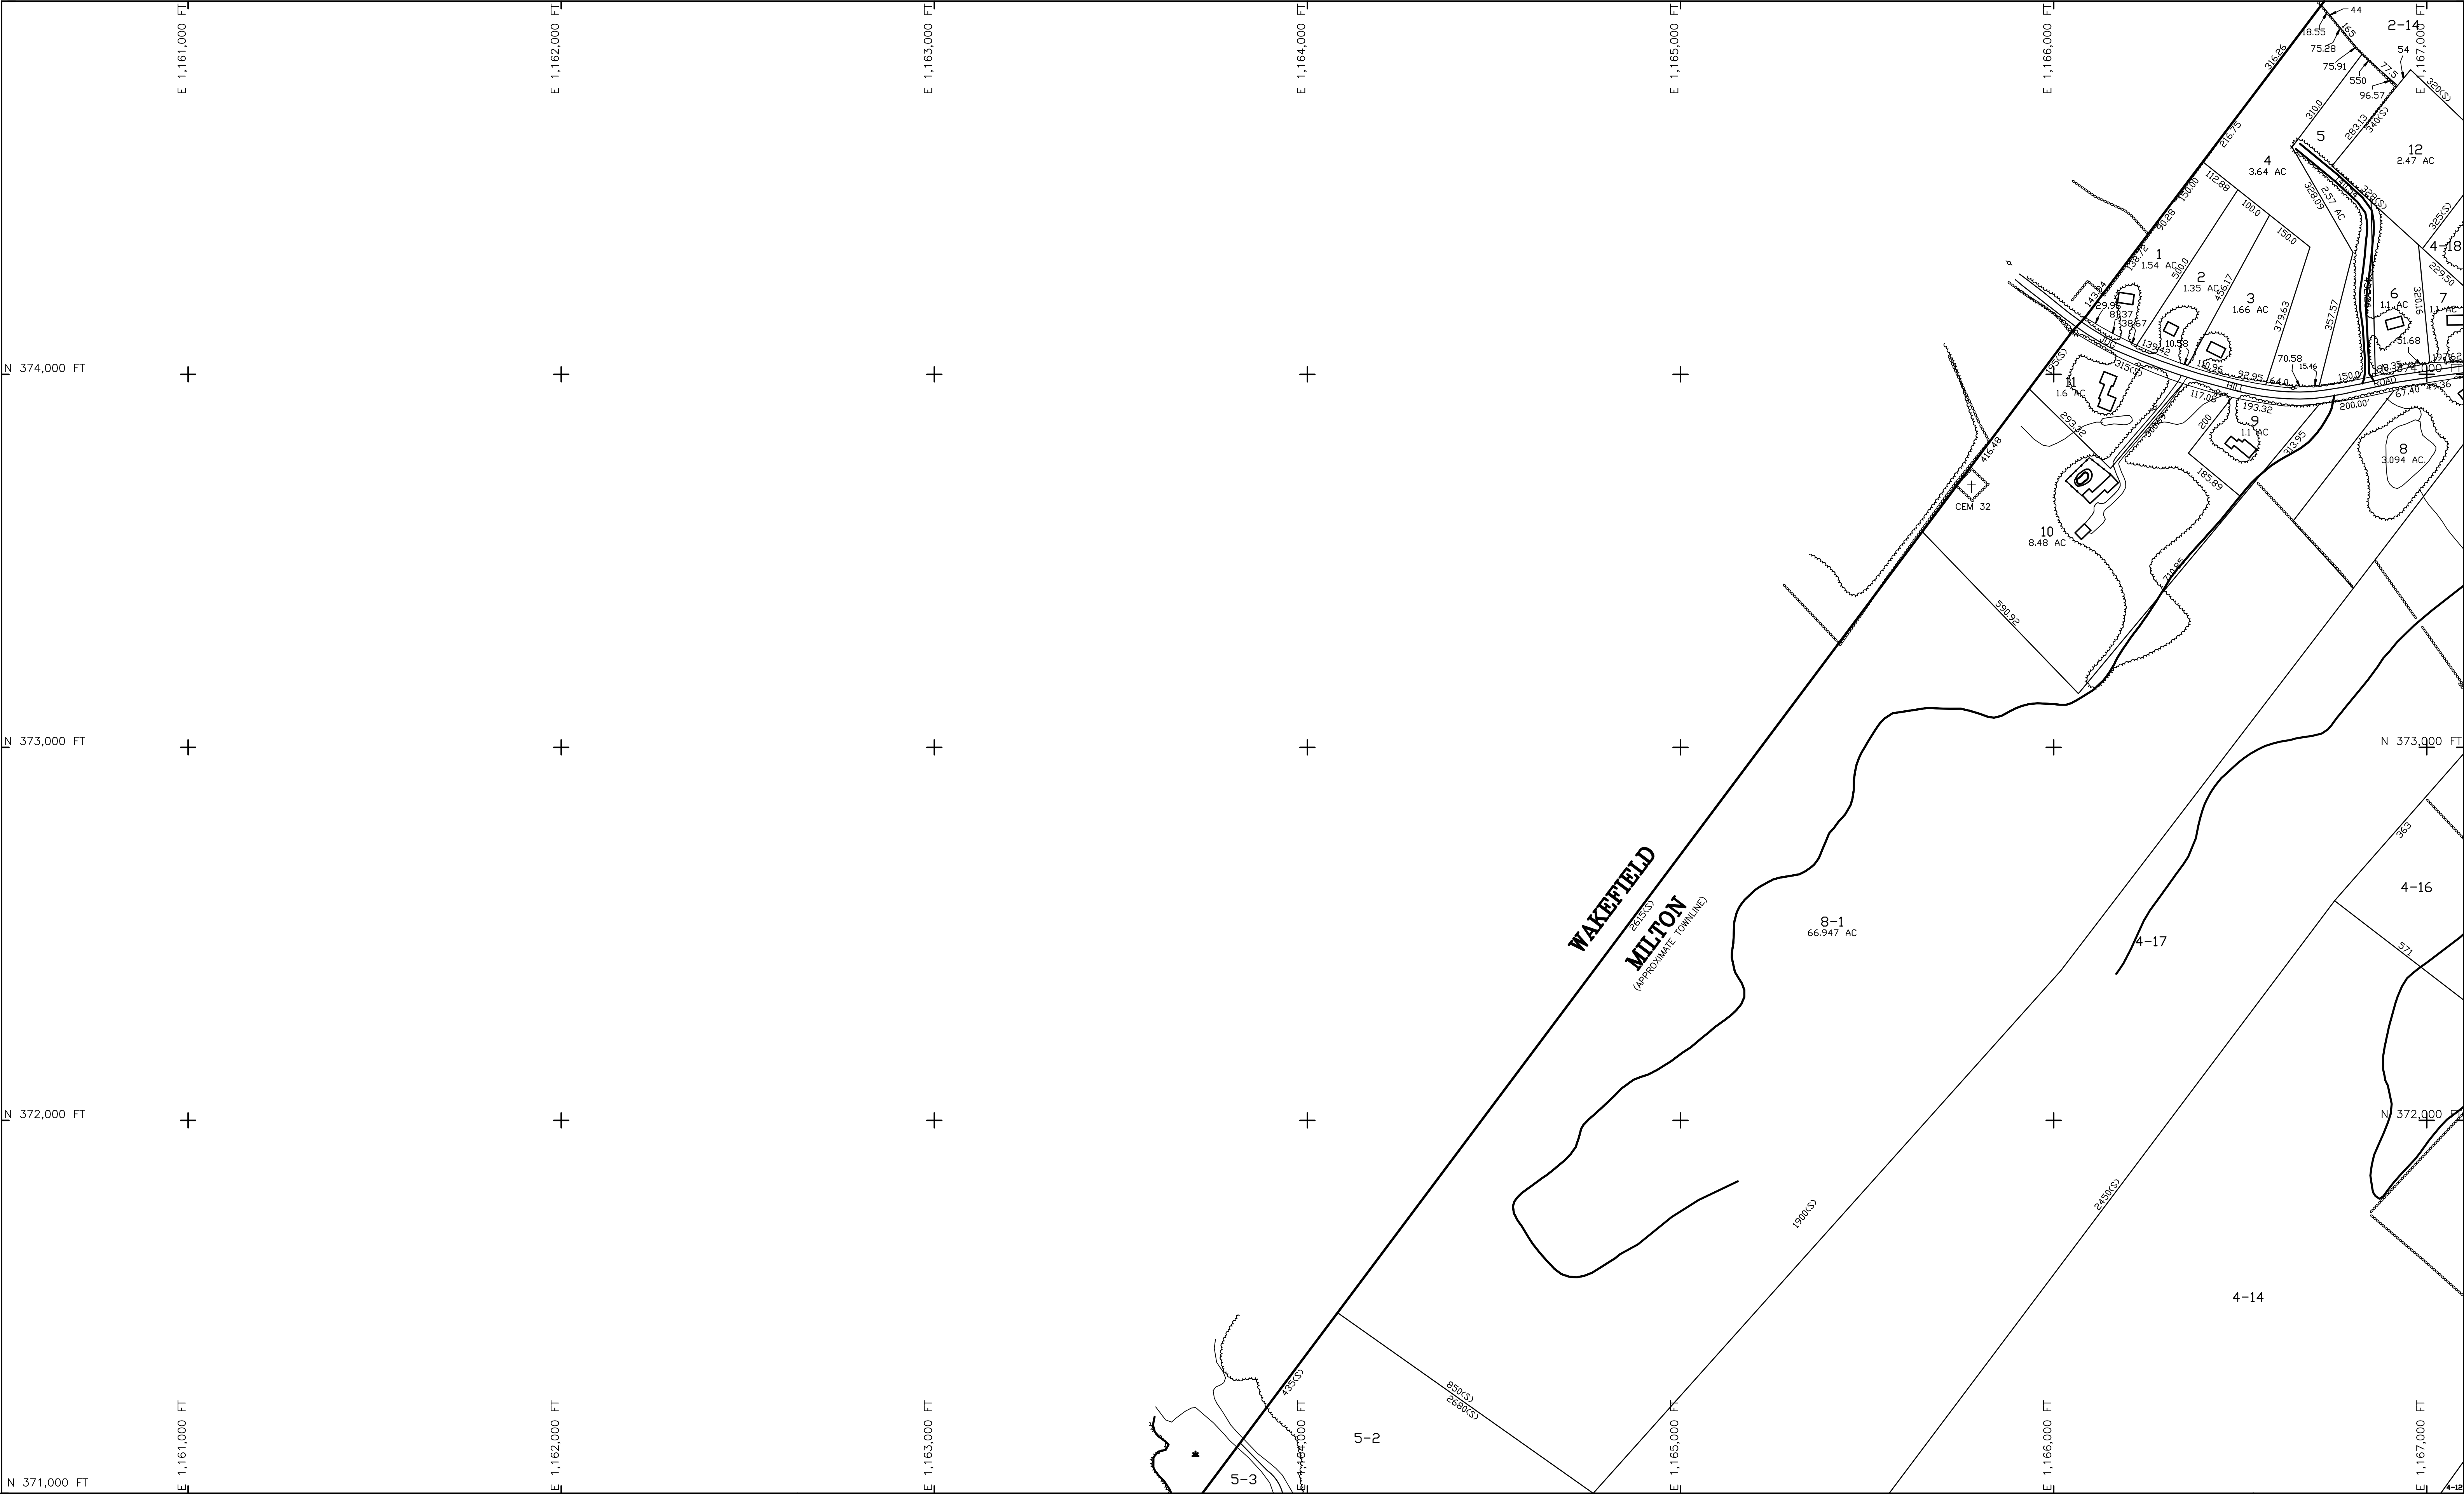

MAP LEGEND



- UT - UTIL. STRUCT.
- EC - EROSION CONTR.
- RP - ROCK PILE
- DP - DIRT PILE
- DB - DEBRIS
- UC - UNDER CONSTR.
- CEM - CEMETARY
- ⬮ - BOULDER
- ⚡ - UTILITY POLES

- 16-25 - MAP-PARCEL NUMBER
- 16 - PARCEL NUMBER
- 250S - MAP-PARCEL NUMBER
- 250D - DEEDED DIMENSION
- AC - ACREAGE
- SF - SQUARE FOOTAGE

- PARCEL LINE
- EASEMENT LINE
- - - TOWN LINE

- PAVEMENT
- DIRT ROAD
- CURB
- GUARDRAIL
- RR TRACK
- STONE WALL
- RETAIN. WALL
- FENCE
- WATER
- TREELINE
- BRUSHLINE
- HEDGE

TOWN OF MILTON
NEW HAMPSHIRE

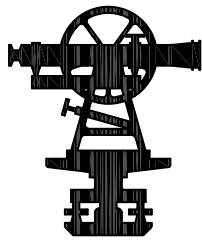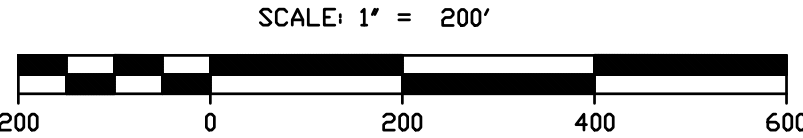


NORWAY PLAINS ASSOCIATES INC
PO BOX 249
ROCHESTER, N.H.
TEL: (603) 335-3948
FAX: (603) 332-0098

THE HORIZONTAL DATUM IS THE
NEW HAMPSHIRE STATE PLANE
COORDINATE SYSTEM.

PHOTOGRAPHY DATE: APRIL 27, 1993
ECM REFERENCE NUMBER: P04923

ORIGINAL MAPPING DONE BY EAST COAST MAPPING INC. BEDFORD, NH

INDEX DIAGRAM

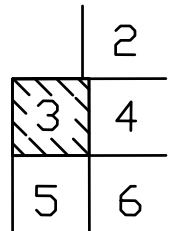

REVISED BY:

DATE:

_____	_____
_____	_____
_____	_____
_____	_____
_____	_____

NPA - REVISED LOT 3-8
CPSE - MAP CHECKED
CPSE - VARIOUS REVISIONS

1/02/14
8/31/04
10/21/03

INDEX SHEET
NUMBER

3