



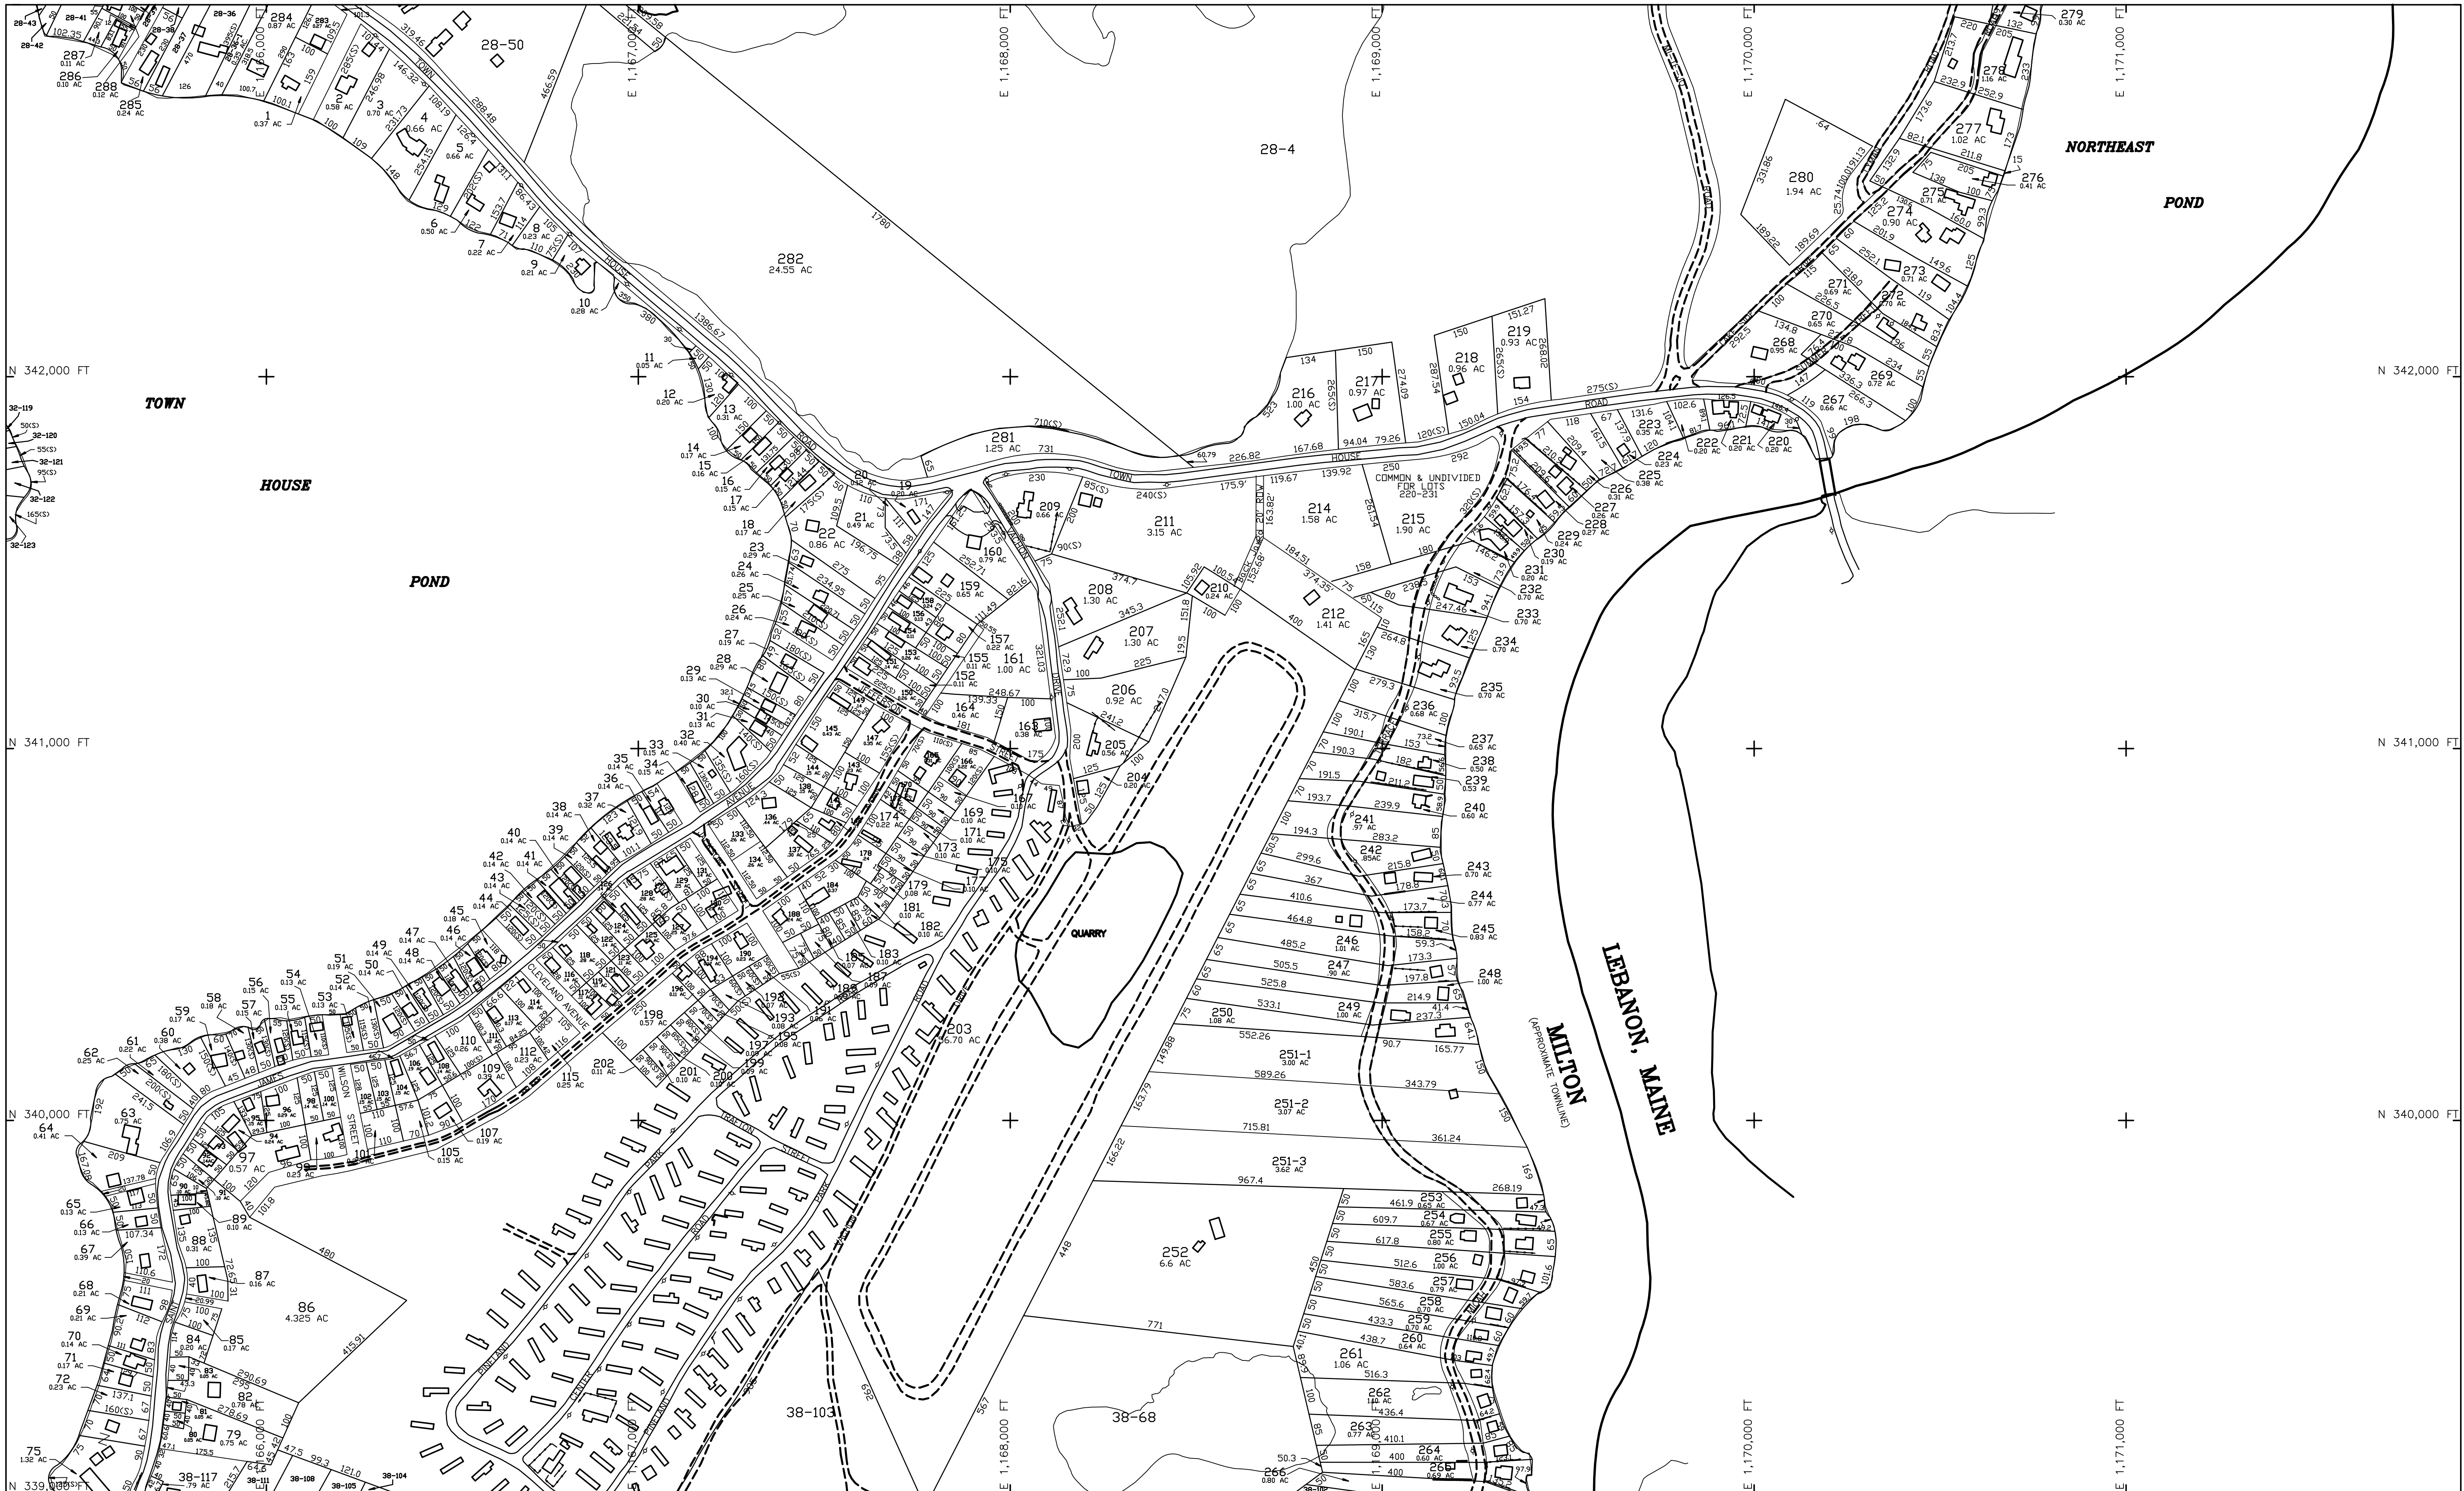

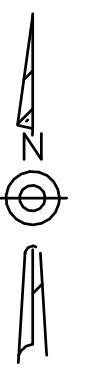

MAP LEGEND


UT - UTIL. STRUCT.	16-25 - MAP-PARCEL NUMBER	PAVEMENT
EC - EROSION CONTR.	16 - PARCEL NUMBER	DIRT ROAD
RP - ROCK PILE	250S - MAP-PARCEL NUMBER	CURB
DP - DIRT PILE	250D - DEEDED DIMENSION	GUARDRAIL
DB - DEBRIS	AC - ACREAGE	RR TRACK
UC - UNDER CONSTR.	SF - SQUARE FOOTAGE	STONE WALL
CEM - CEMETARY		RETAIN. WALL
B - BOULDER		FENCE
⋈ - UTILITY POLES		WATER
		TREELINE
		BRUSHLINE
		HEDGE

PARCEL LINE
EASEMENT LINE
TOWN LINE

TOWN OF MILTON

NEW HAMPSHIRE

SCALE: 1" = 200'

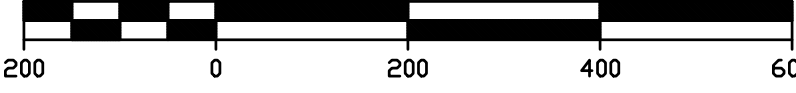

NORWAY PLAINS ASSOCIATES INC
PO BOX 249
ROCHESTER, N.H.
TEL: (603) 335-3948
FAX: (603) 332-0098

THE HORIZONTAL DATUM IS THE NEW HAMPSHIRE STATE PLANE COORDINATE SYSTEM.

PHOTOGRAPHY DATE: APRIL 27, 1993
ECM REFERENCE NUMBER: P04923

ORIGINAL MAPPING DONE BY EAST COAST MAPPING INC. BEDFORD, NH

INDEX DIAGRAM

27	28
32	33
37	38

REVISED BY:	DATE:
NPA INC	1/21/15
NPA INC LOT 38-68	11/10/11
MSCD: 28-36-1	11-5-10
MSCD: 284, 28-36	8-30-10
MSCD: 251-1, 251-2, 251-3	8/03/10
MSCD: MERGE 120 TO 118	8/03/10
CPSE - REVISED LOT 38-117	1-8-07
CPSE - REVISED LOT 38-103 NDH	2-5-06

INDEX SHEET NUMBER

33