



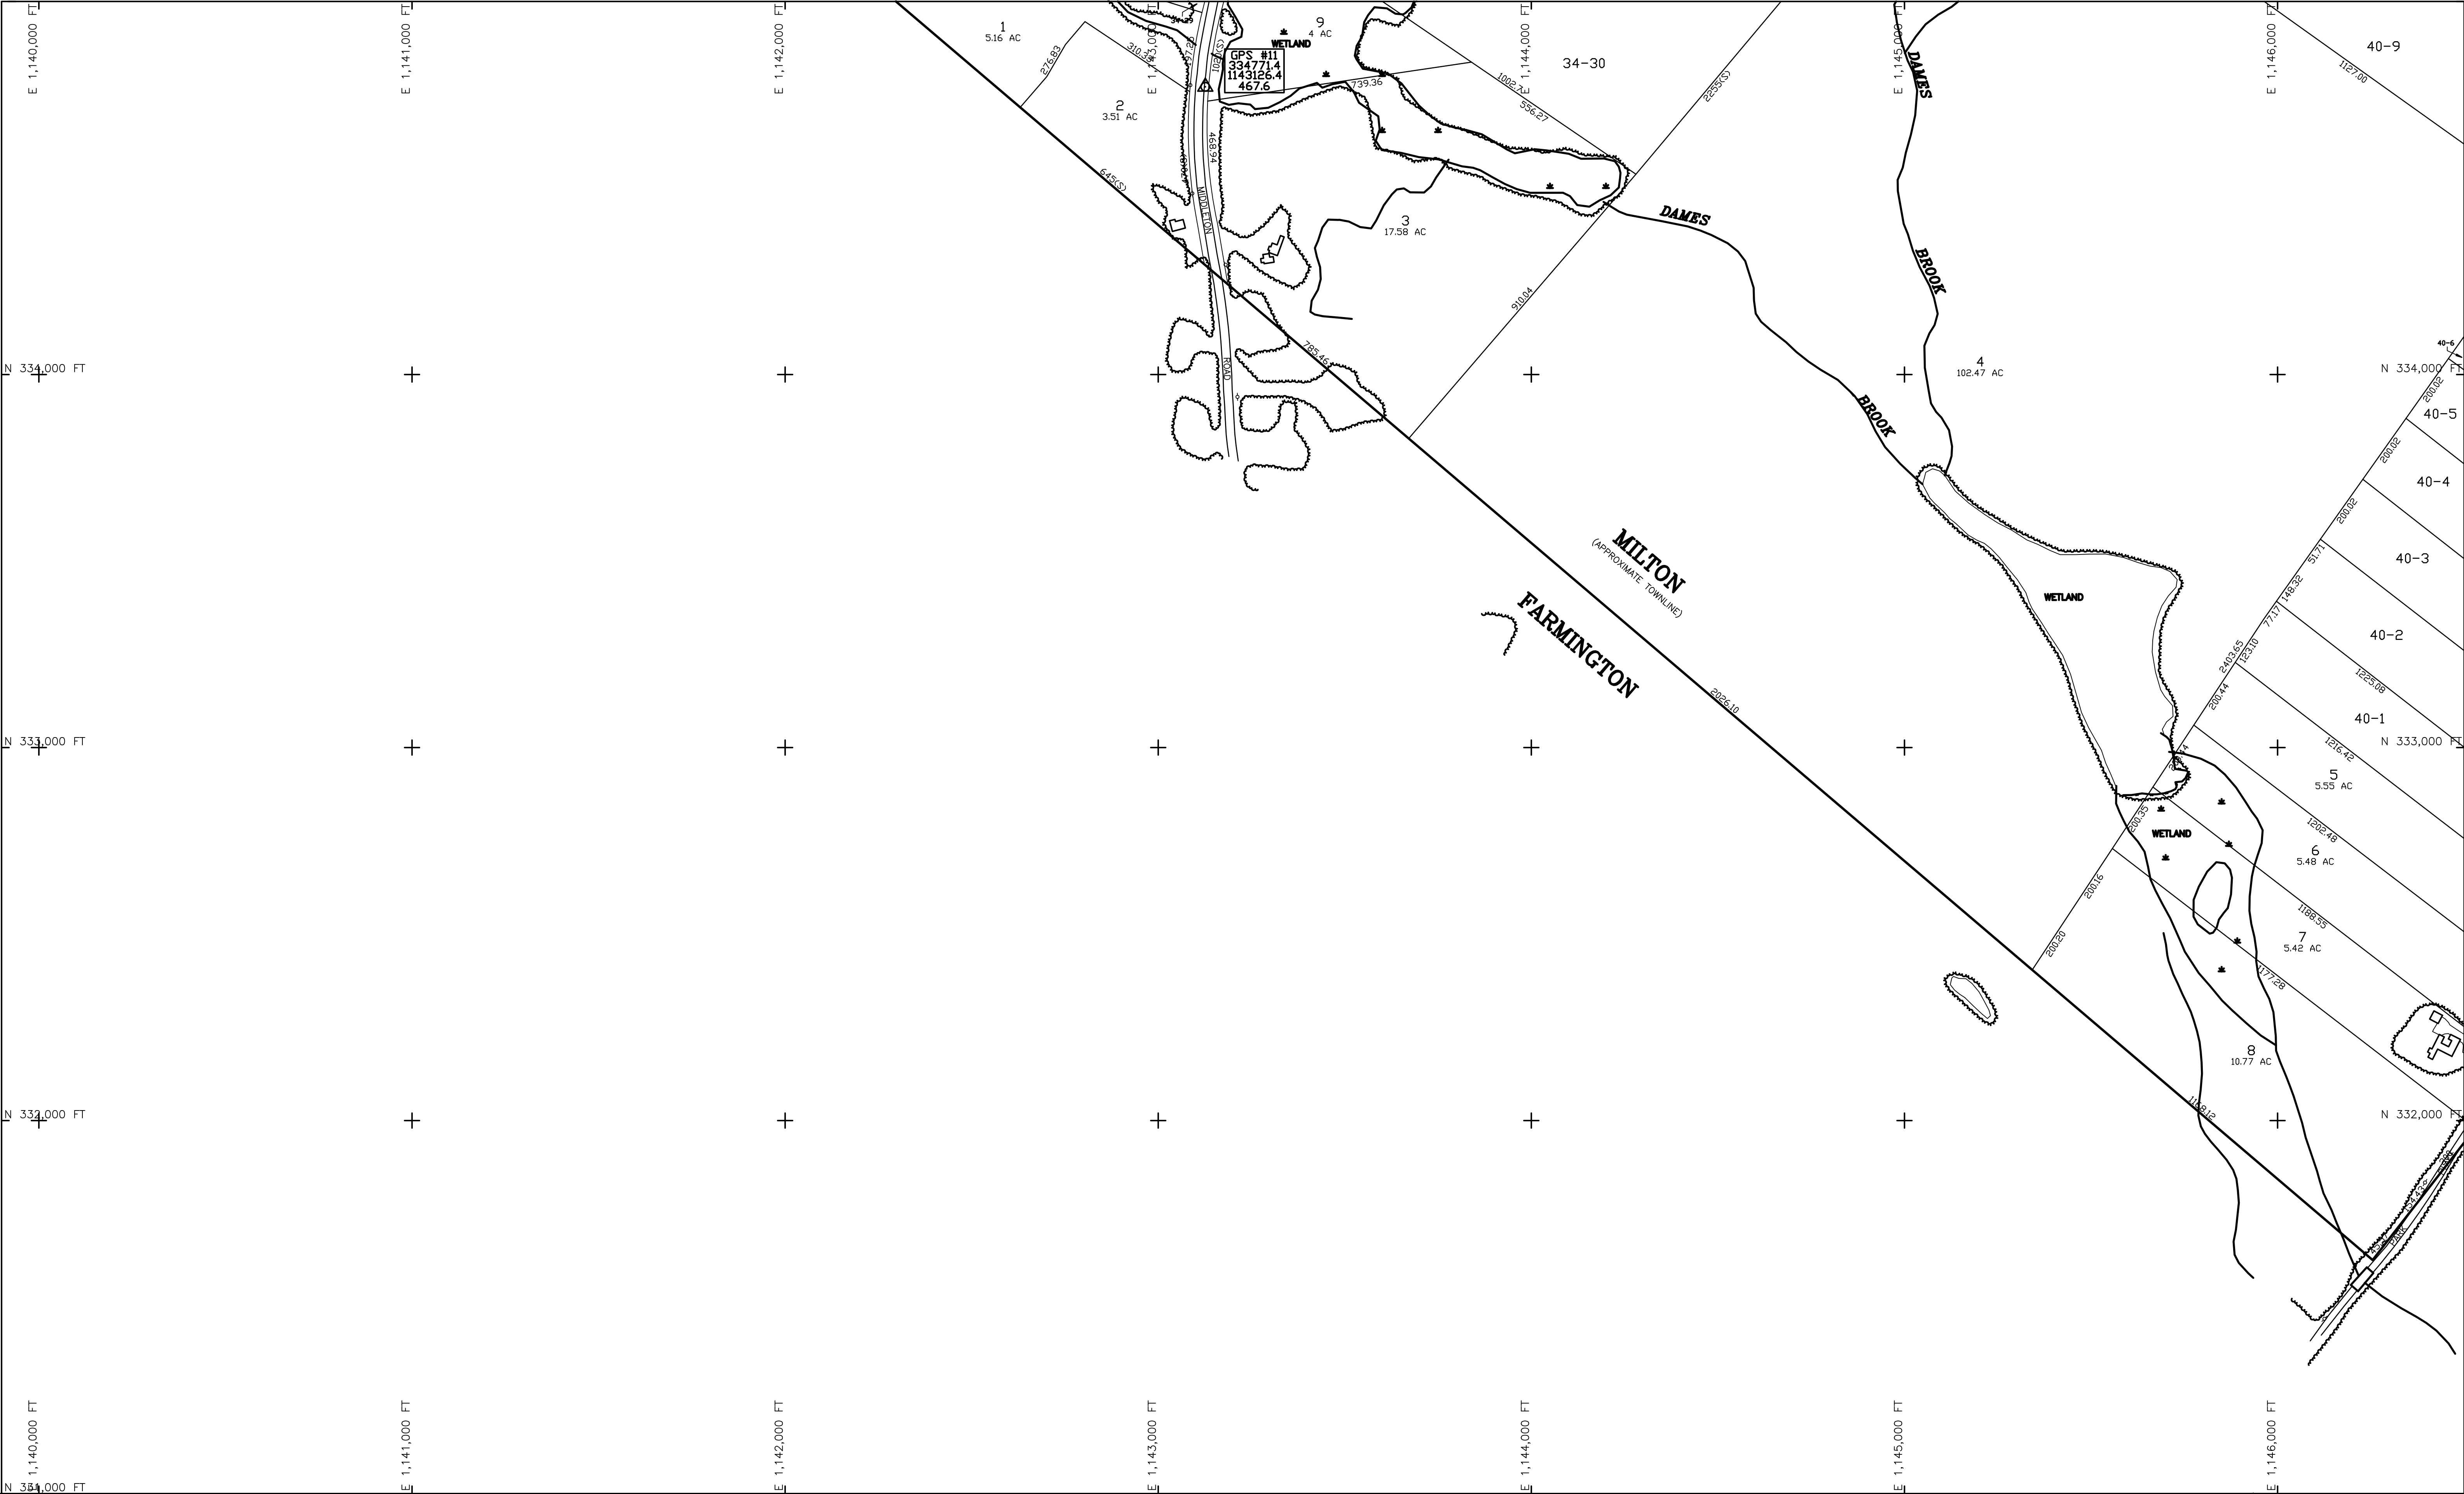

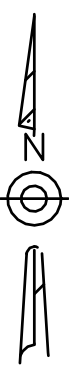

MAP LEGEND

UT - UTIL. STRUCT.
EC - EROSION CONTR.
RP - ROCK PILE
DP - DIRT PILE
DB - DEBRIS
UC - UNDER CNSTR.
CEM - CEMETARY
B - BOULDER
U - UTILITY POLES


16-25 - MAP-PARCEL NUMBER
16 - PARCEL NUMBER
250S - MAP-PARCEL NUMBER
250D - DEEDED DIMENSION
AC - ACREAGE
SF - SQUARE FOOTAGE


PARCEL LINE
EASEMENT LINE
TOWN LINE

PAVEMENT
DIRT ROAD
CURB
GUARDRAIL
RR TRACK
STONE WALL
RETAIN. WALL
FENCE
WATER
TREELINE
BRUSHLINE
HEDGE

TOWN OF MILTON
NEW HAMPSHIRE

SCALE: 1" = 200'

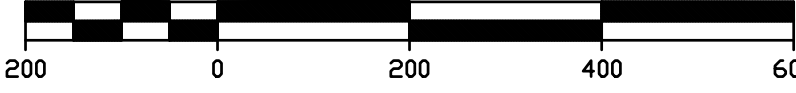

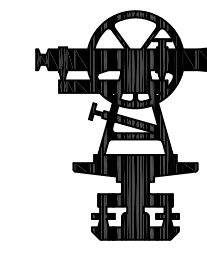


NORWAY PLAINS ASSOCIATES INC
PO BOX 249
ROCHESTER, N.H.
TEL: (603) 335-3948
FAX: (603) 332-0098

THE HORIZONTAL DATUM IS THE
NEW HAMPSHIRE STATE PLANE
COORDINATE SYSTEM.

PHOTOGRAPHY DATE: APRIL 27, 1993
ECM REFERENCE NUMBER: P04923

ORIGINAL MAPPING DONE BY EAST COAST MAPPING INC. BEDFORD, NH

INDEX DIAGRAM

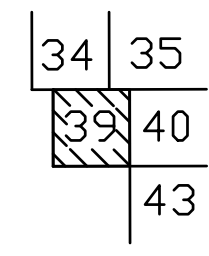

REVISED BY:

DATE:

CPSE - MAP CHECKED

9-20-04

INDEX SHEET NUMBER

39