



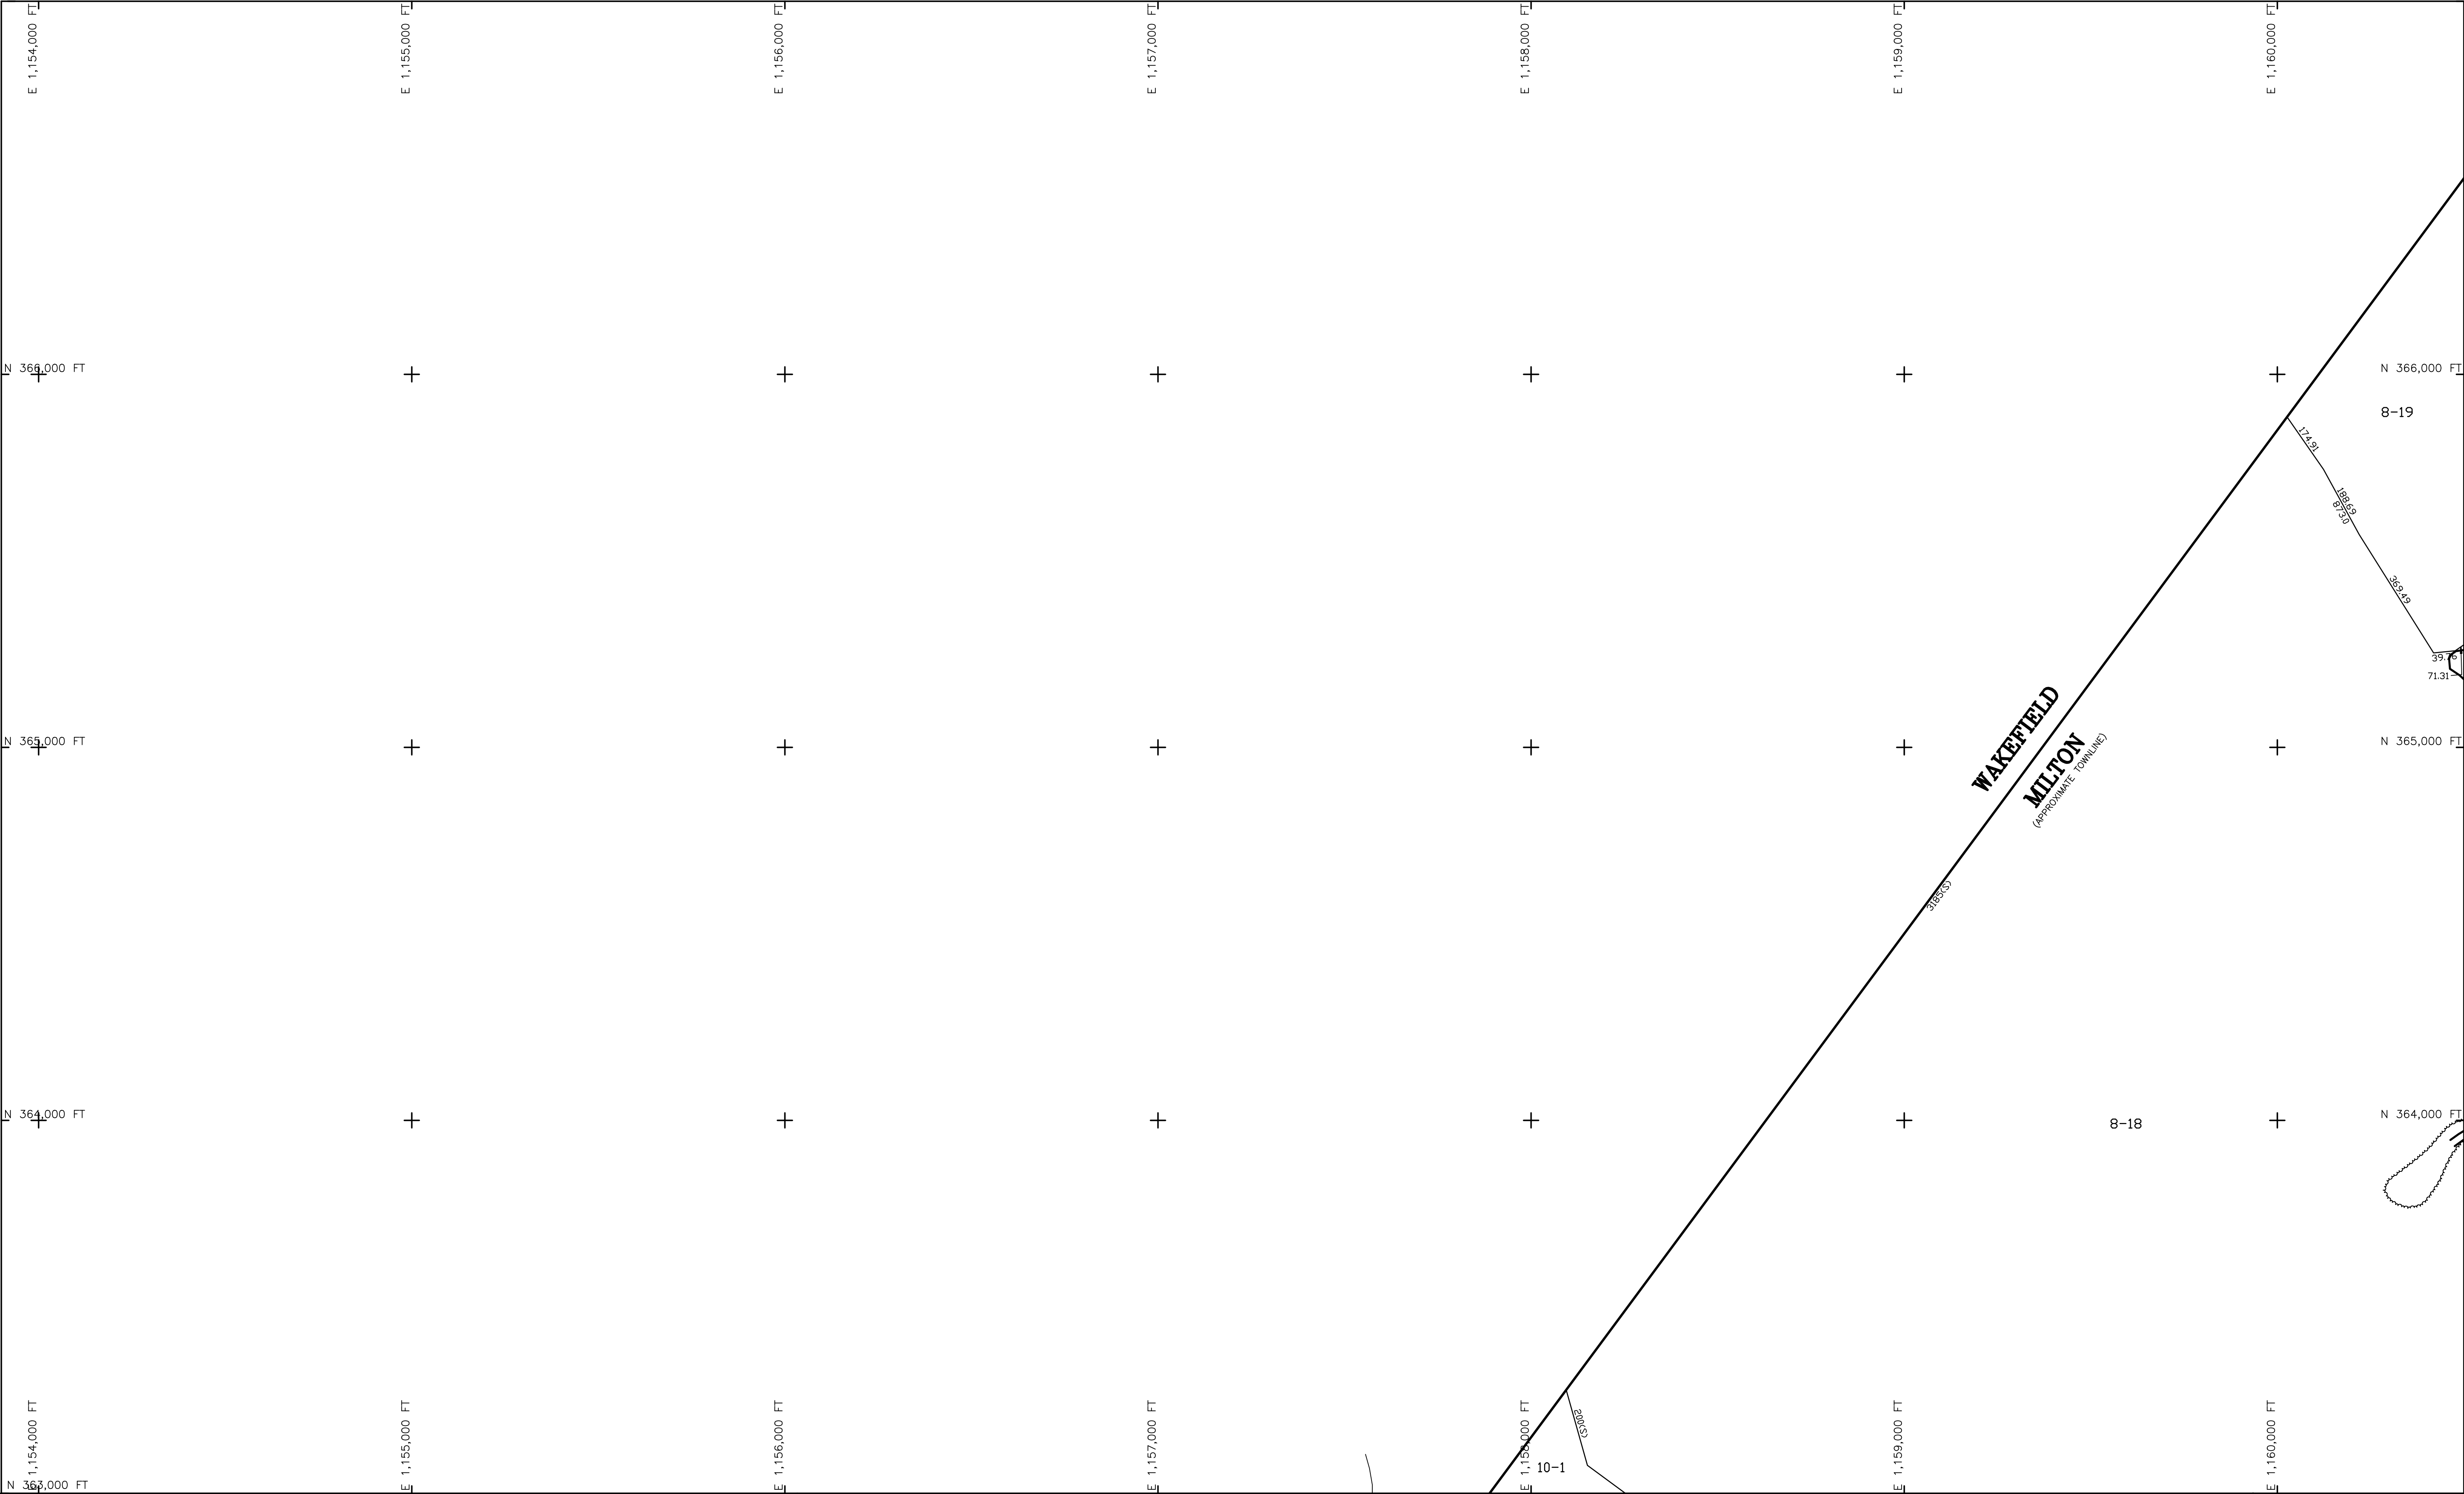

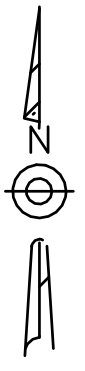

MAP LEGEND

- UT - UTIL. STRUCT.
- EC - EROSION CONTR.
- RP - ROCK PILE
- DP - DIRT PILE
- DB - DEBRIS
- UC - UNDER CNSTR.
- CEM - CEMETARY
- ⬢ - BOULDER
- ⚡ - UTILITY POLES


- 16-25 - MAP-PARCEL NUMBER
- 16 - PARCEL NUMBER
- 250S - MAP-PARCEL NUMBER
- 250D - DEEDED DIMENSION
- AC - ACREAGE
- SF - SQUARE FOOTAGE


- PARCEL LINE
- EASEMENT LINE
- - - TOWN LINE

- PAVEMENT
- DIRT ROAD
- CURB
- GUARDRAIL
- RR TRACK
- STONE WALL
- RETAIN. WALL
- FENCE
- WATER
- TREELINE
- BRUSHLINE
- HEDGE

TOWN OF MILTON
NEW HAMPSHIRE

SCALE: 1" = 200'

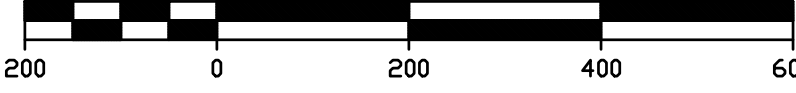

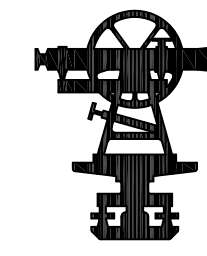


NORWAY PLAINS ASSOCIATES INC
PO BOX 249
ROCHESTER, N.H.
TEL: (603) 335-3948
FAX: (603) 332-0098

THE HORIZONTAL DATUM IS THE
NEW HAMPSHIRE STATE PLANE
COORDINATE SYSTEM.

PHOTOGRAPHY DATE: APRIL 27, 1993
ECM REFERENCE NUMBER: P04923

ORIGINAL MAPPING DONE BY EAST COAST MAPPING INC. BEDFORD, NH

INDEX DIAGRAM

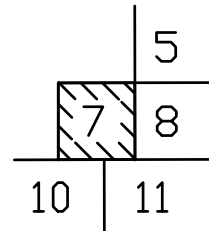

REVISED BY: _____

DATE: _____

INDEX SHEET NUMBER

7